


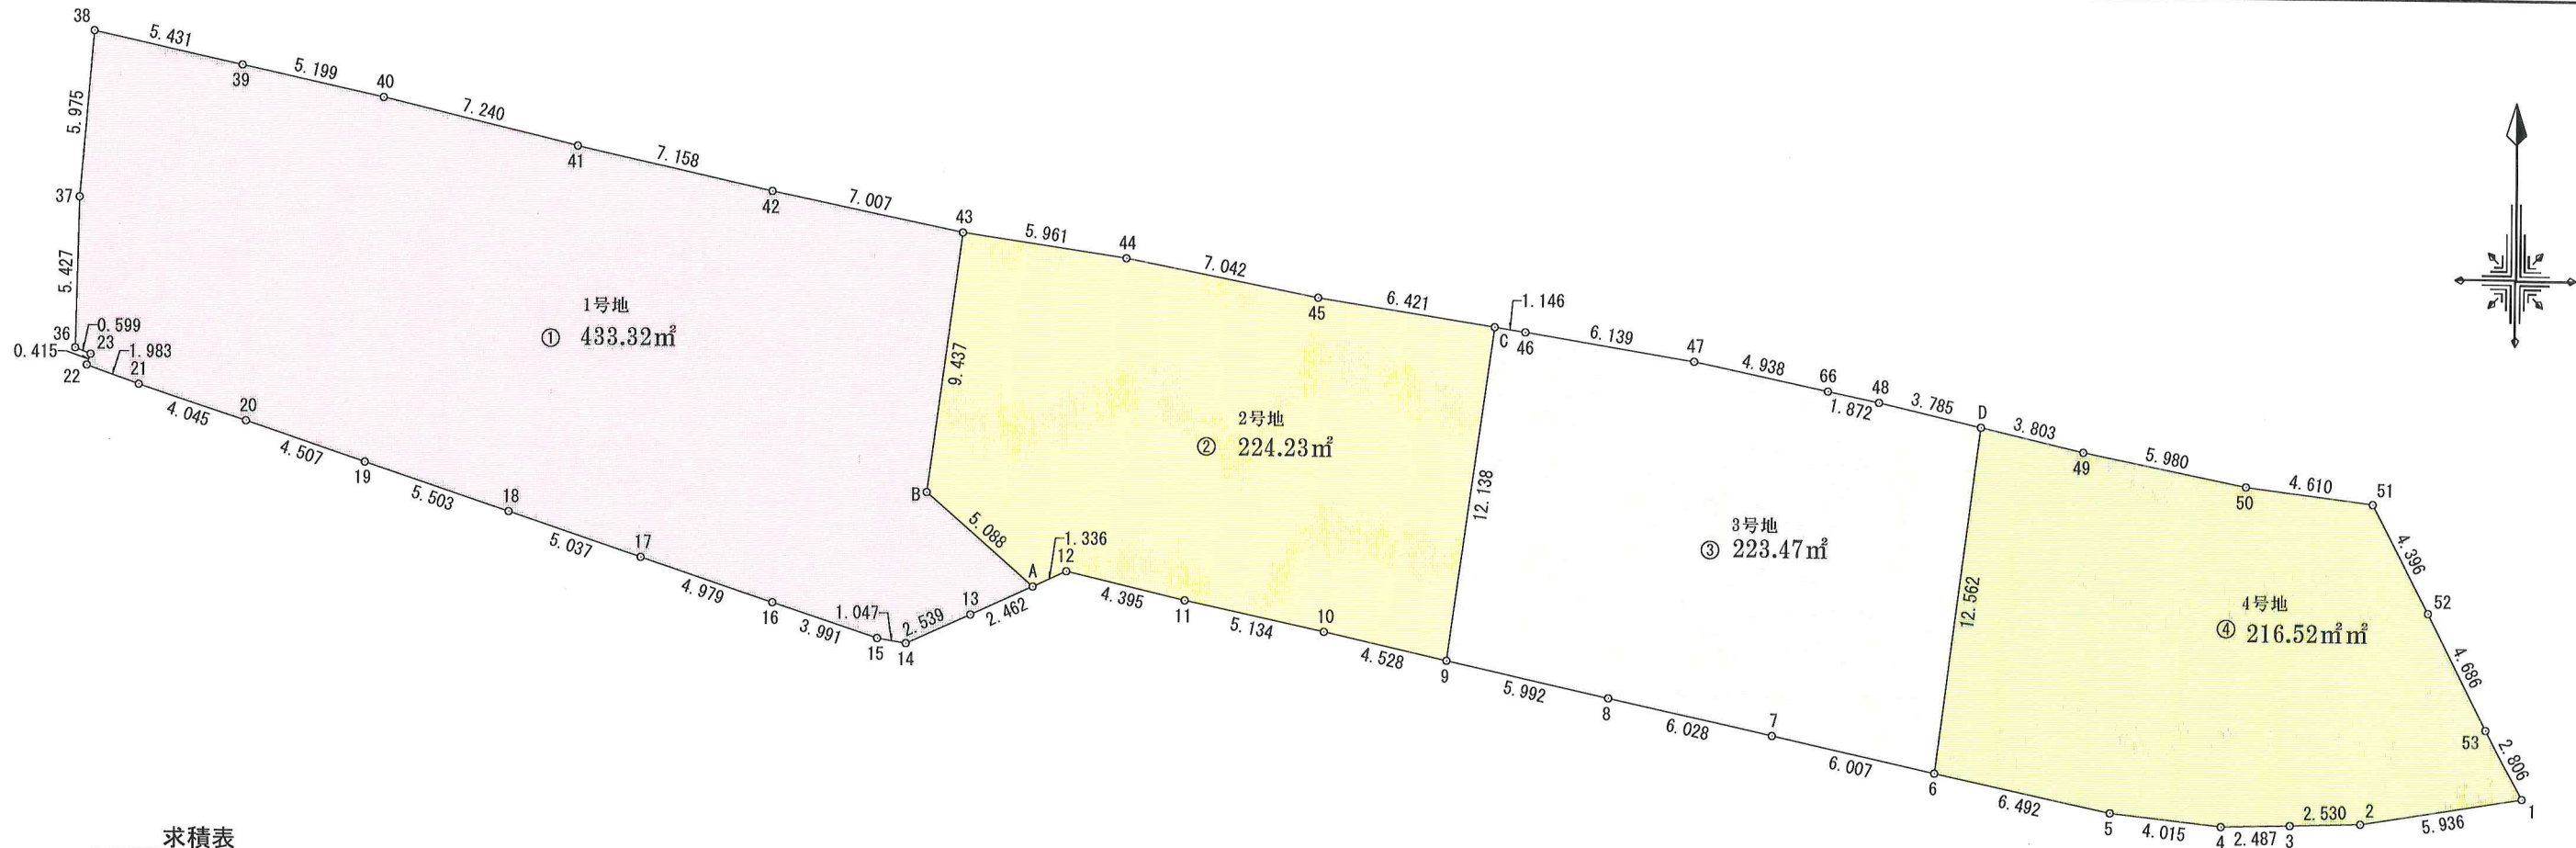

求積表

地番	① 1号地			
NO	Xn	Yn	Yn+1-Yn-1	Xn · (Yn+1-Yn-1)
38	-77832.941	440.459	-5.801	451508.890741
37	-77838.895	439.962	-0.619	48182.276005
36	-77844.321	439.840	0.433	-33706.590993
23	-77844.546	440.395	0.419	-32616.864774
22	-77844.938	440.259	1.729	-134593.897802
21	-77845.611	442.124	5.705	-444109.210755
20	-77846.883	445.964	8.109	-631260.374247
19	-77848.328	450.233	9.493	-739014.177704
18	-77850.059	455.457	10.003	-778734.140177
17	-77851.651	460.236	9.500	-739590.684500
16	-77853.232	464.957	8.512	-662686.710784
15	-77854.478	468.748	4.823	-375492.147394
14	-77854.653	469.780	3.342	-260190.250326
13	-77853.600	472.090	4.545	-353844.612000
A	-77852.568	474.325	-1.591	123863.435688
B	-77849.214	470.499	-2.588	201473.765832
43	-77839.859	471.737	-5.624	437771.367016
42	-77838.440	464.875	-13.850	1078062.394000
41	-77836.889	457.887	-14.034	1092362.900226
40	-77835.224	450.841	-12.124	943674.255776
39	-77834.109	445.763	-10.382	808073.719638
合計				-866.656534
合計面積				433.3282670
地積				433.32 m²

地番	② 2号地			
NO	Xn	Yn	Yn+1-Yn-1	Xn · (Yn+1-Yn-1)
43	-77839.859	471.737	-7.136	555465.233824
B	-77849.214	470.499	2.588	-201473.765832
A	-77852.568	474.325	5.039	-392299.090152
12	-77852.007	475.538	5.493	-427641.074451
11	-77853.007	479.818	9.302	-724188.671114
10	-77854.074	484.840	9.442	-735098.166708
9	-77855.055	489.260	6.056	-471490.213080
C	-77843.028	490.896	-4.710	366640.661880
45	-77842.052	484.550	-13.261	1032263.451572
44	-77840.721	477.635	-12.813	997373.158173
合計				-448.475888
合計面積				224.2379440
地積				224.23 m²

地番	③ 3号地			
NO	Xn	Yn	Yn+1-Yn-1	Xn · (Yn+1-Yn-1)
C	-77843.028	490.896	-2.769	215547.344532
9	-77855.055	489.260	4.218	-328392.621990
8	-77856.335	495.114	11.746	-914500.510910
7	-77857.610	501.006	11.762	-915761.208820
6	-77858.884	506.876	7.439	-579192.238076
D	-77846.420	508.445	-2.120	165034.410400
48	-77845.573	504.756	-5.522	429863.254106
66	-77845.192	502.923	-6.668	519071.740256
47	-77844.187	498.088	-10.894	848034.573178
46	-77843.202	492.029	-7.192	559848.308784
合計				-446.948540
合計面積				223.4742700
地積				223.47 m²

地番	④ 4号地			
NO	Xn	Yn	Yn+1-Yn-1	Xn · (Yn+1-Yn-1)
D	-77846.420	508.445	-5.276	410717.711920
6	-77858.884	506.876	4.782	-372321.183288
5	-77860.230	513.227	10.341	-805152.638430
4	-77860.678	517.217	6.476	-504225.750728
3	-77860.612	519.703	5.015	-390470.969180
2	-77860.541	522.232	8.386	-652938.496826
1	-77859.576	528.089	4.521	-352003.143096
53	-77857.109	526.753	-3.463	269619.168467
52	-77852.933	524.626	-4.166	324335.318878
51	-77849.038	522.587	-6.611	514659.990218
50	-77848.449	518.015	-10.435	812348.565315
49	-77847.271	512.152	-9.570	744998.383470
合計				-433.043280
合計面積				216.5216400
地積				216.52 m²

施工位置	高島市勝野字中野956番1		
図面名	求積図		
縮尺	S=1:250		
図面番号		作成年度	令和7年3月
作製者	大津市唐崎1丁目22—10 株式会社 KITA 代表取締役北村博		