


求積表

地番	①			
NO	Xn	Yn	Yn+1-Yn-1	Xn · (Yn+1-Yn-1)
2	-57635.029	3621.884	1.214	-69968.925206
1	-57636.168	3614.603	6.053	-348871.724904
23	-57691.722	3627.937	69.555	-4012747.723710
22	-57679.599	3684.158	70.096	-4043109.171504
21	-57718.813	3698.033	29.848	-1722791.130424
37	-57714.400	3714.006	16.682	-962791.620800
38	-57701.874	3714.715	0.814	-46969.325436
39	-57689.502	3714.820	-1.282	73957.941564
40	-57679.334	3713.433	-4.047	233428.264698
41	-57664.429	3710.773	-3.557	205112.373953
42	-57660.373	3709.876	0.080	-4612.829840
43	-57653.793	3710.853	5.456	-314559.094608
44	-57640.071	3715.332	6.386	-368089.493406
45	-57631.529	3717.239	7.039	-405668.332631
46	-57619.488	3722.371	13.022	-750320.972736
47	-57605.903	3730.261	14.920	-859480.072760
48	-57590.235	3737.291	4.726	-272171.450610
49	-57580.550	3734.987	-7.525	433293.638750
50	-57576.555	3729.766	-19.163	1103339.523465
51	-57579.167	3715.824	-16.751	964508.626417
52	-57578.319	3713.015	-6.801	391590.147519
53	-57572.760	3709.023	-16.728	963077.129280
13	-57566.912	3696.287	-16.626	957107.478912
11	-57552.511	3692.397	-8.220	473081.640420
10	-57556.491	3688.067	-4.546	261651.808086
12	-57560.829	3687.851	5.135	-295574.856915
9	-57567.662	3693.202	-6.041	347766.246142
8	-57570.628	3681.810	-42.669	2456481.126132
7	-57577.699	3650.533	-30.245	1741437.506255
6	-57585.917	3651.565	3.694	-212722.377398
5	-57597.933	3654.227	-25.277	1455902.952441
4	-57607.081	3626.288	-40.838	2352557.973878
3	-57607.769	3613.389	-4.404	253704.614676
合計				-22450.110300
合計面積				11225.0551500
地積				11225.05 m <sup>2</sup>

引照点	X座標	Y座標	距離	方向角
58	-57620.424	3597.398	40.491	169-51-54
57	-57660.283	3604.523		

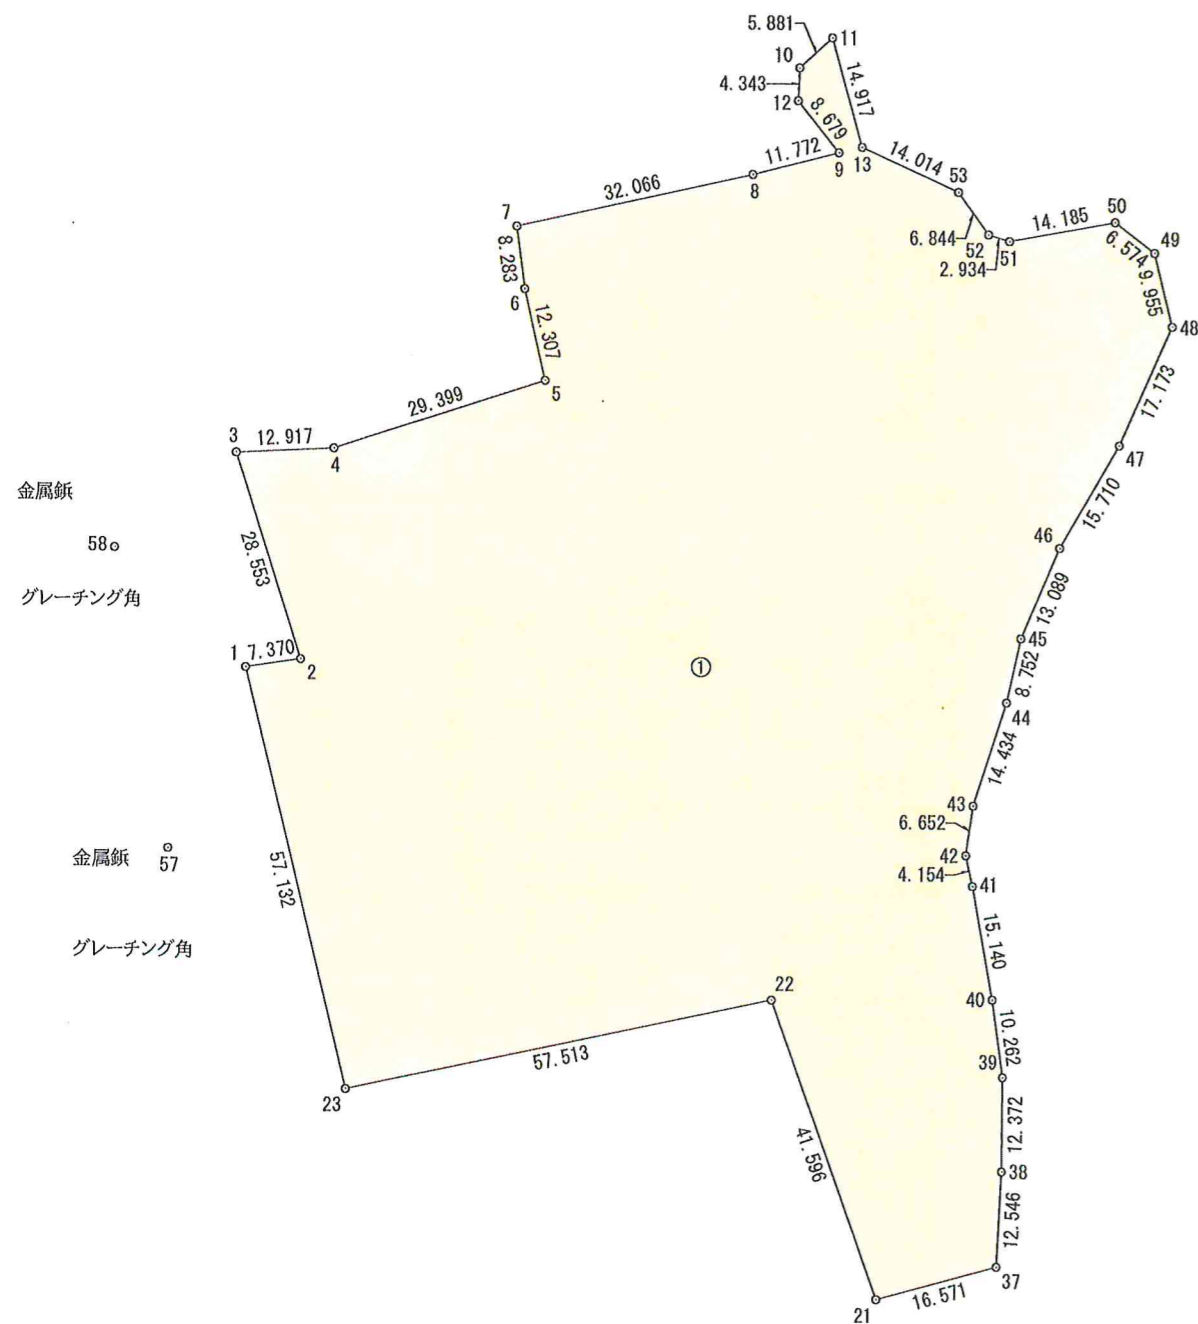

施工位置	高島市マキノ町牧野
図面名	求積図
縮尺	S=1:1000
図面番号	作成年度 令和6年 9月
作製者	滋賀県大津市唐崎1丁目22-10 株式会社 KITA 代表取締役 北村博